
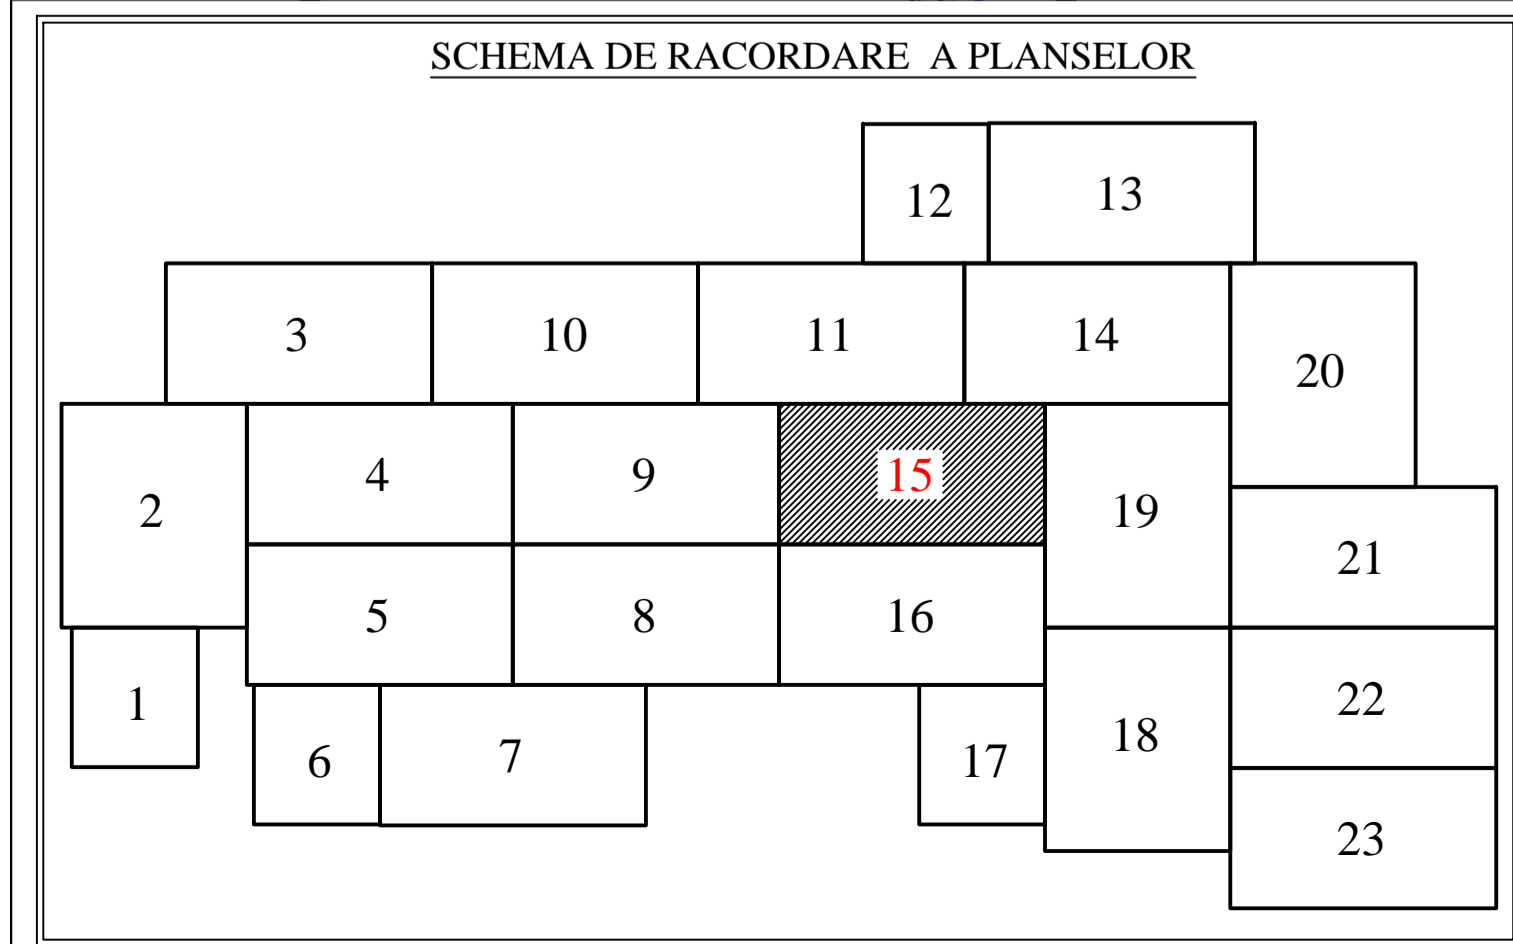


**PLAN CADASTRAL**  
**U.A.T. PIPIRIG, JUD. NEAMT, SECTOR NR. 181**  
 SCARA 1:2000  
 SISTEM DE PROIECTIE STEREO-70

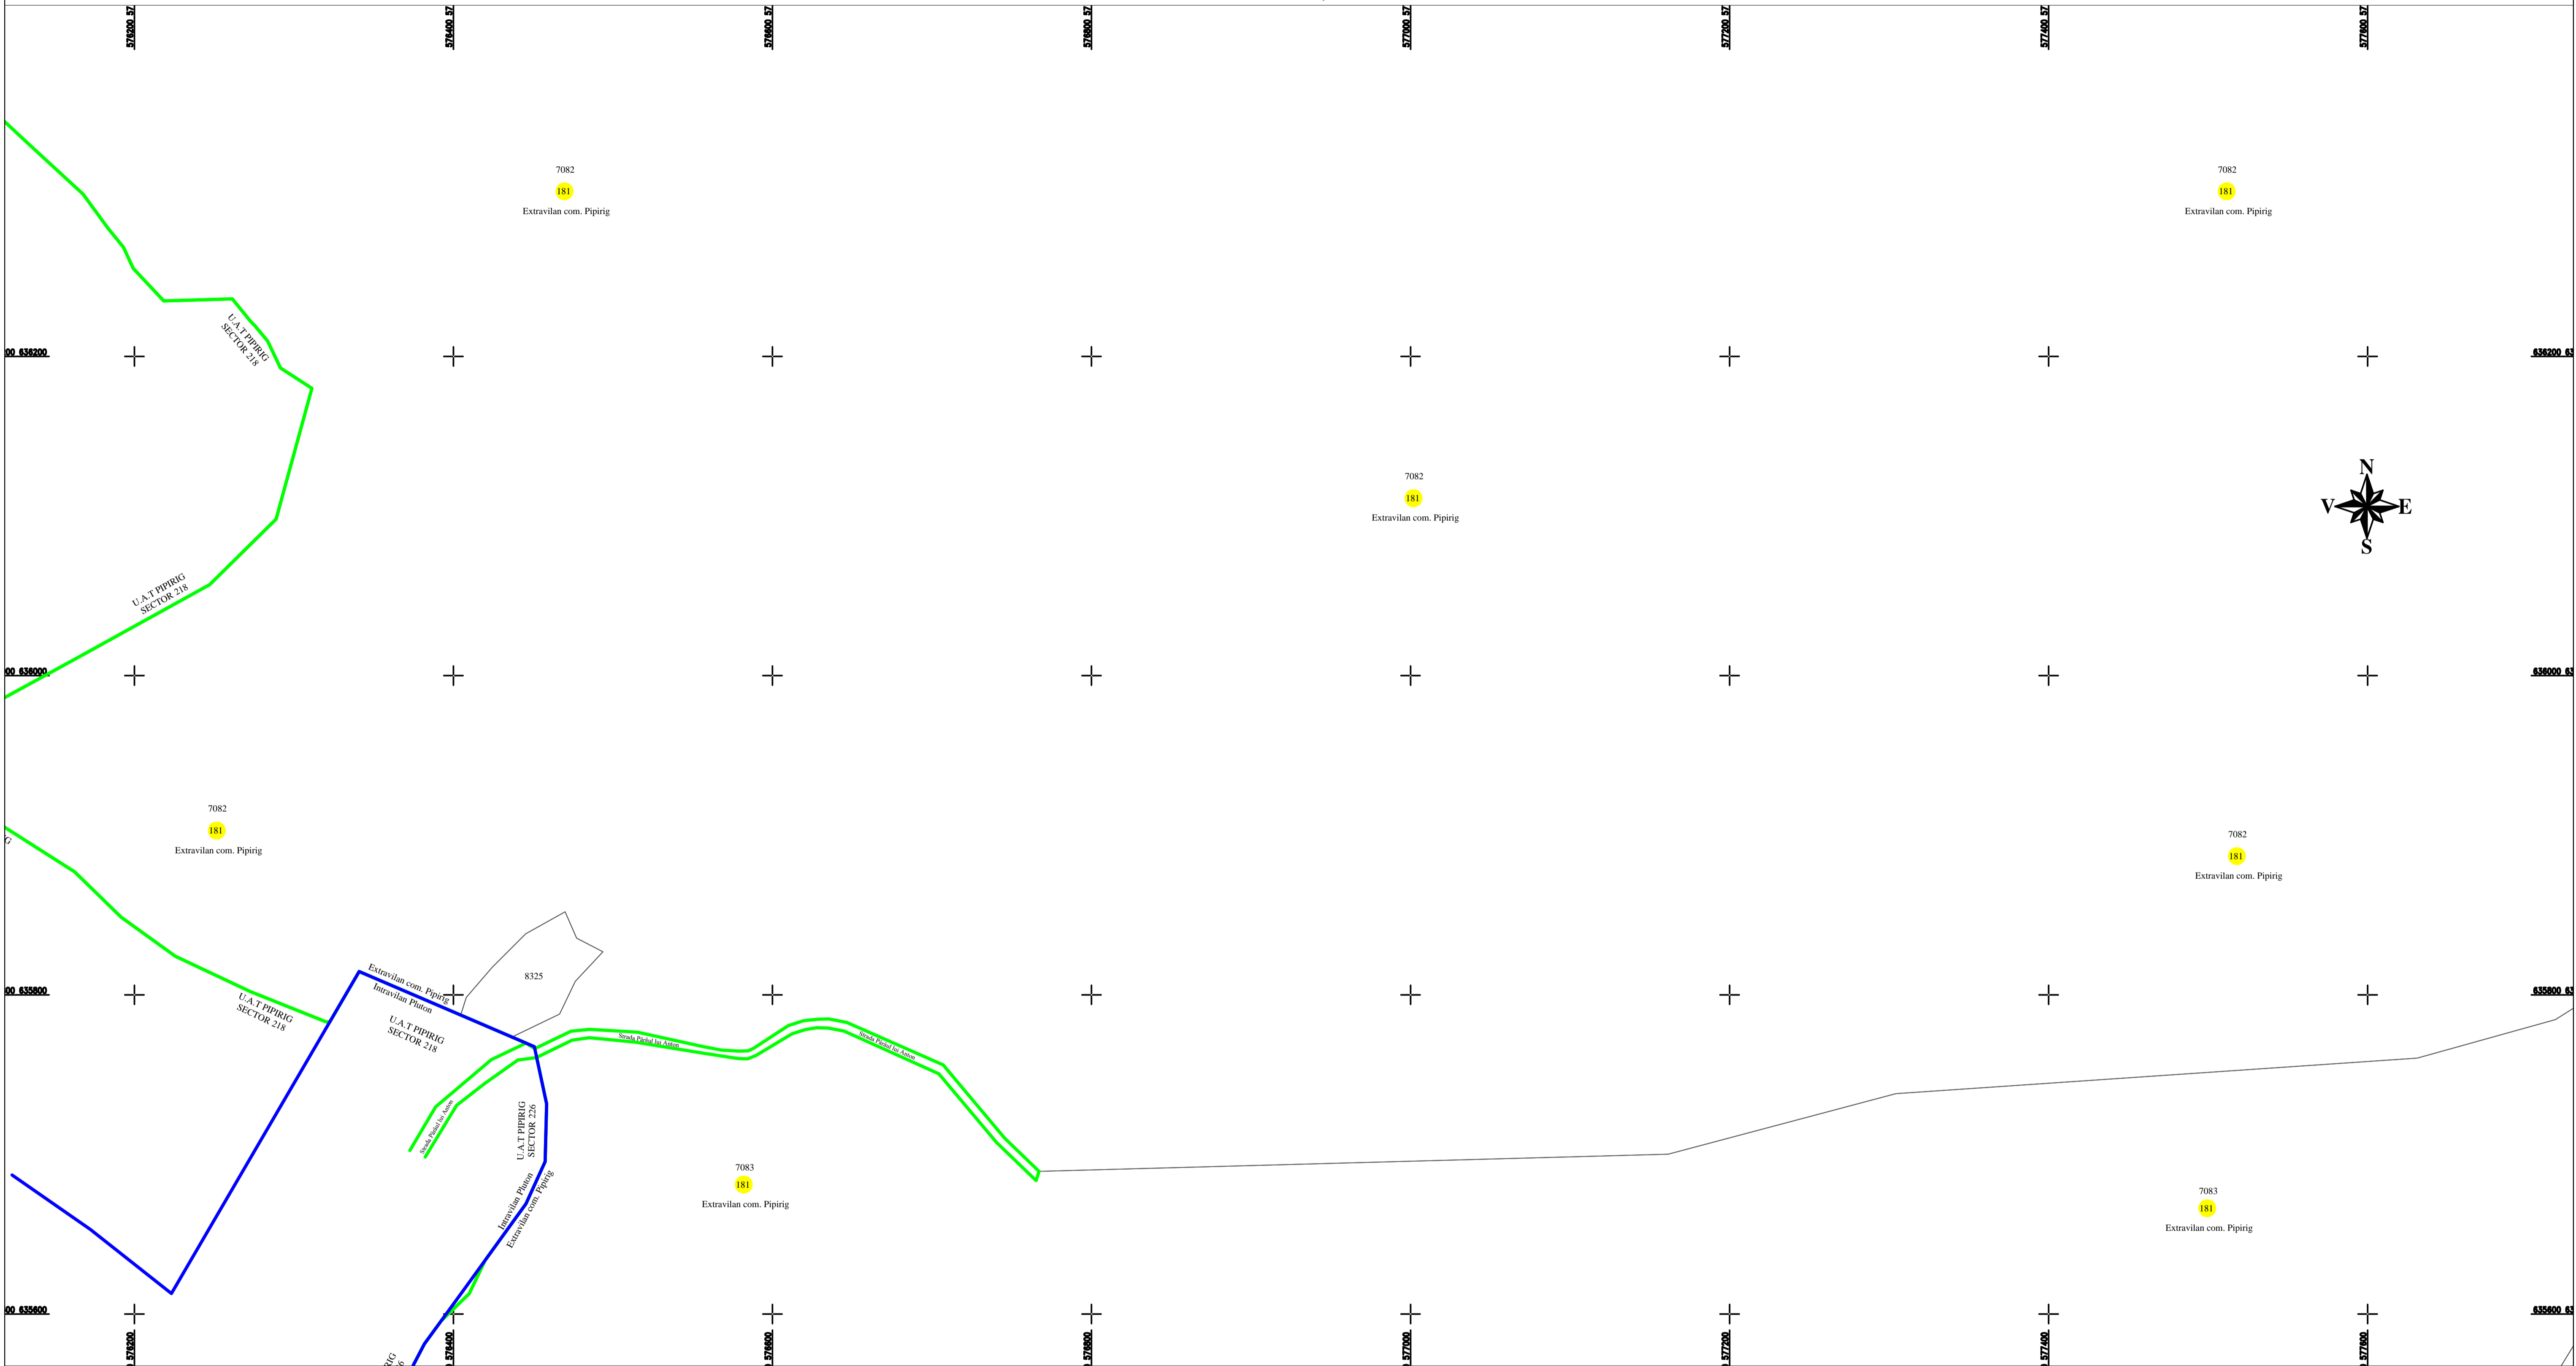

**LEGENDA:**

Sector cadastral	—
Limita imobil	—
Limita UAT	—
Numar sector	<b>181</b>
ID imobil	722

Intocmit:  
**SC TOPOPREST SRL**

Data intocmirii:  
**IANUARIE 2023**  
 Lucrări de înregistrare sistematică UAT PIPIRIG - DOCUMENTE TEHNICE ALE CADASTRULUI SPRE PUBLICARE  
 SC TOPOPREST SRL - document semnat electronic  
 SC TOPOPREST SRL - CERTIFICAT DE AUTORIZARE CLASA I SERIA RO-B-J NR. 1804  
 MIRCEA AFRASINEI - CERTIFICAT DE AUTORIZARE CATEGORIA D SERIA RO-B-F NR. 0976

