
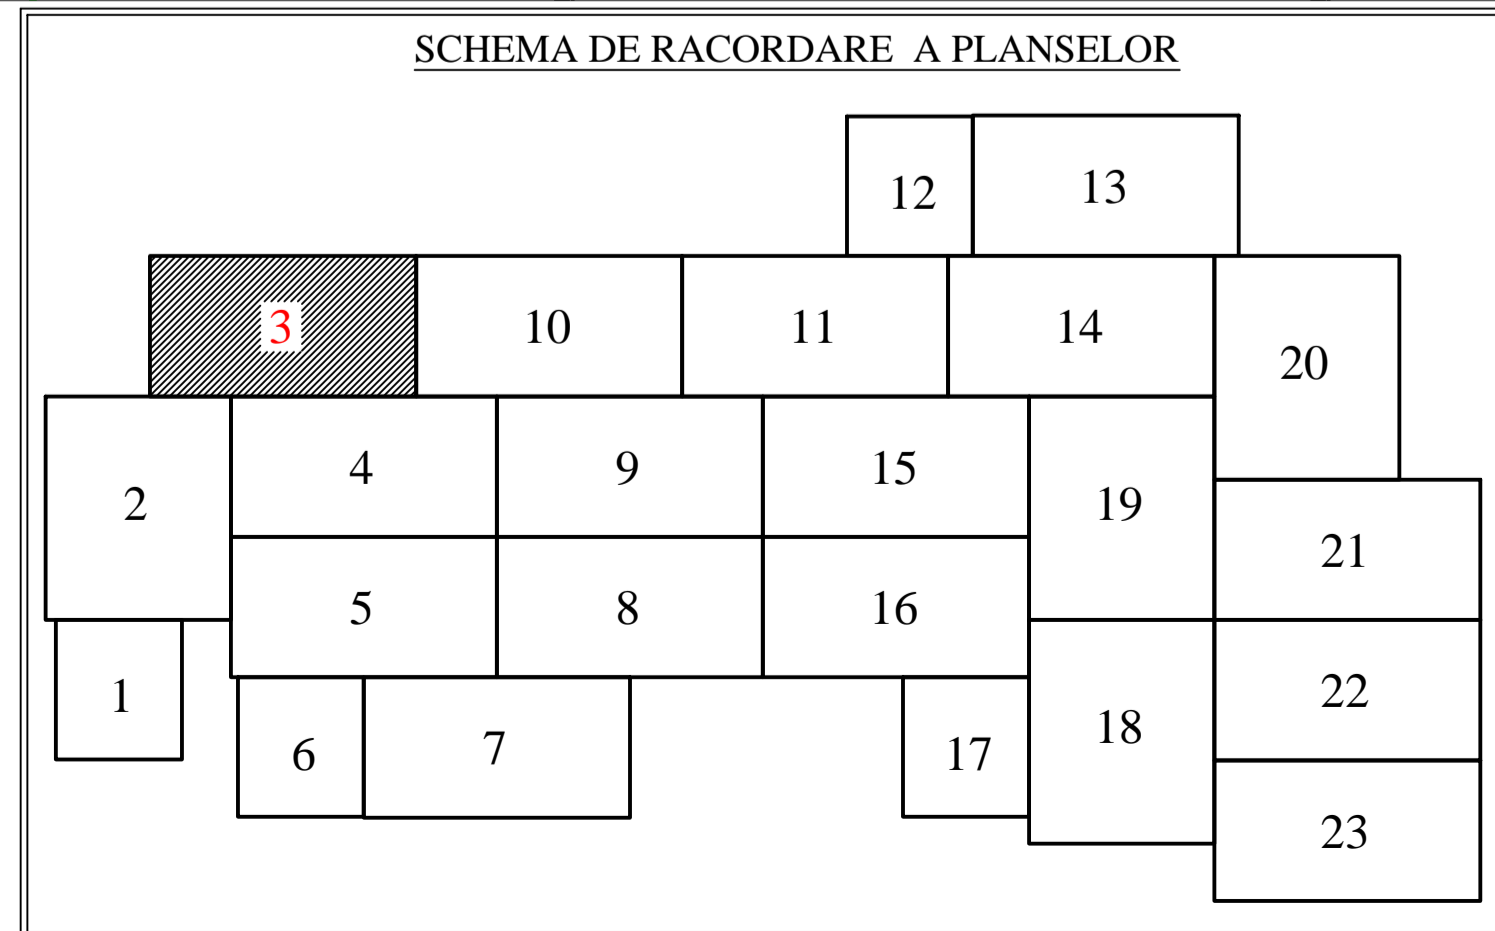
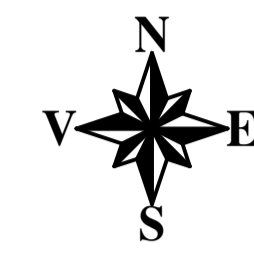


**PLAN CADASTRAL**  
**U.A.T. PIPIRIG, JUD. NEAMT, SECTOR NR. 181**  
 SCARA 1:2000  
 SISTEM DE PROIECTIE STEREO-70

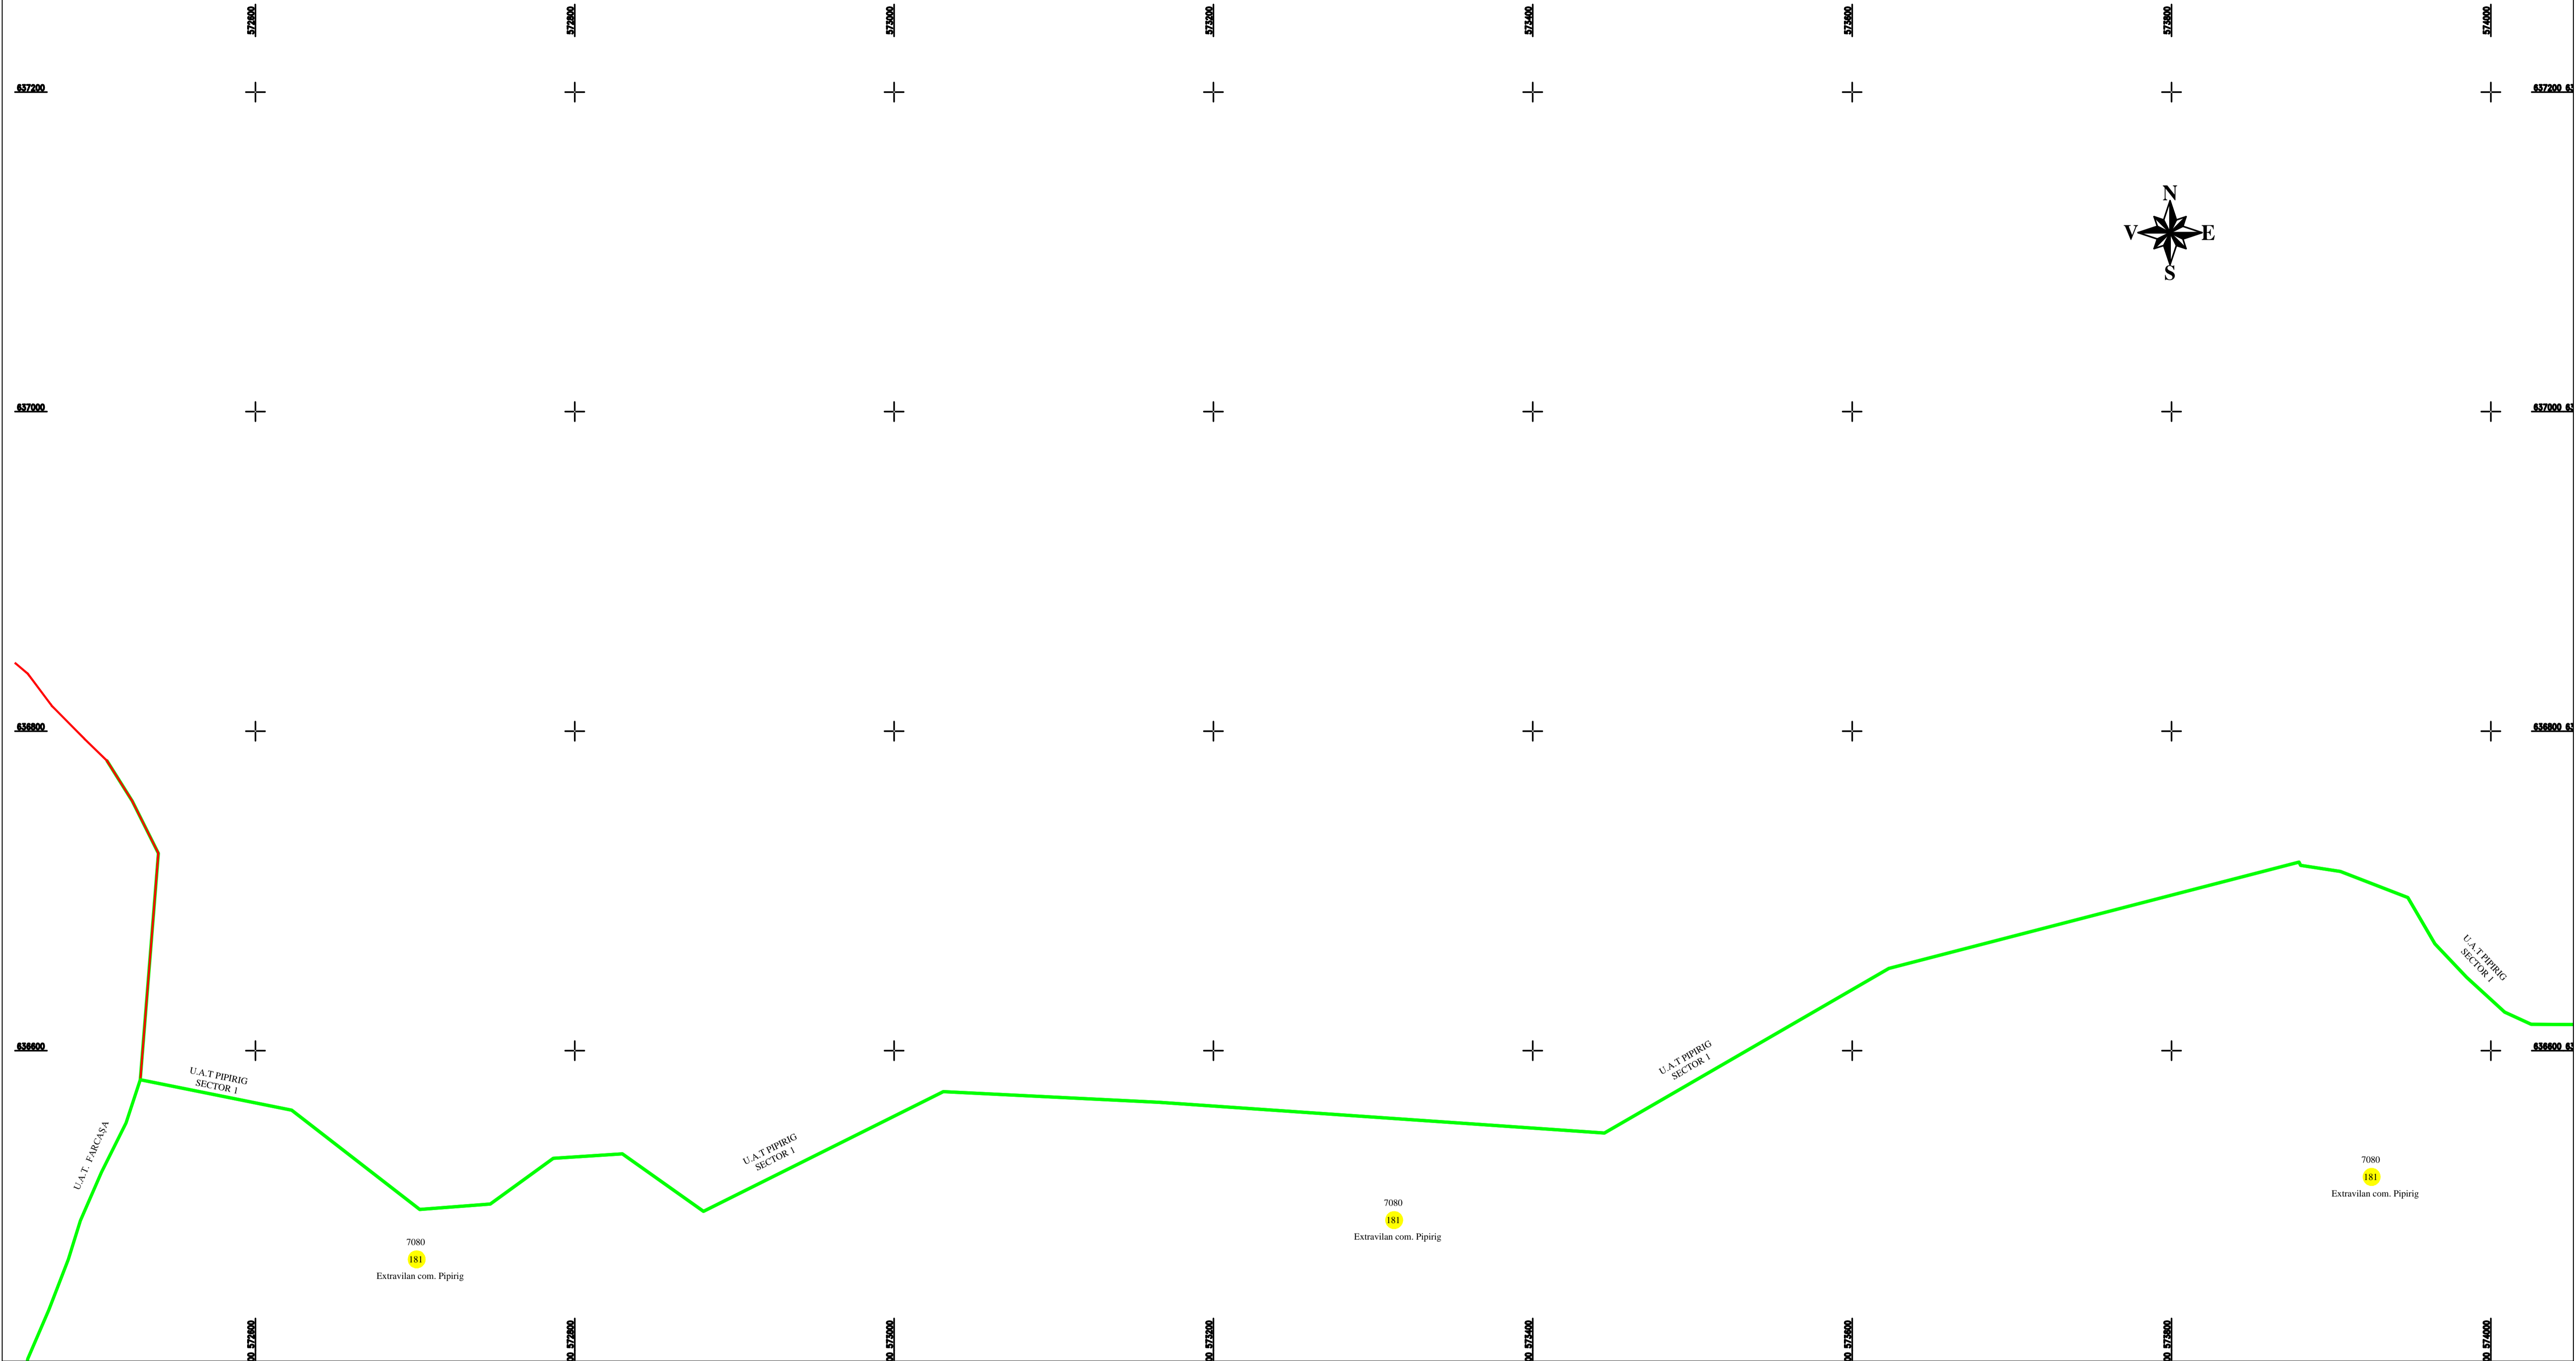

**LEGENDA:**

Sector cadastral	<span style="color: green;">—</span>
Limita imobil	<span style="color: black;">—</span>
Limita UAT	<span style="color: brown;">—</span>
Numar sector	<b>181</b>
ID imobil	722

Intocmit:  
**SC TOPOPREST SRL**

Data intocmirii:  
**IANUARIE 2023**

Lucrări de înregistrare sistematică UAT PIPIRIG - DOCUMENTE TEHNICE ALE CADASTRULUI SPRE PUBLICARE  
 SC TOPOPREST SRL - document semnat electronic  
 SC TOPOPREST SRL - CERTIFICAT DE AUTORIZARE CLASA I SERIA RO-B-J NR. 1804  
 MIRCEA AFRASINEI - CERTIFICAT DE AUTORIZARE CATEGORIA D SERIA RO-B-F NR. 0976

